



**UNIT A
PLAN VIEW**
1/2" = 1'


RAFTER TO BE CENTERED ON STEEL BEAM
STEEL SUPPORT STRUCTURE SHOWN DASHED

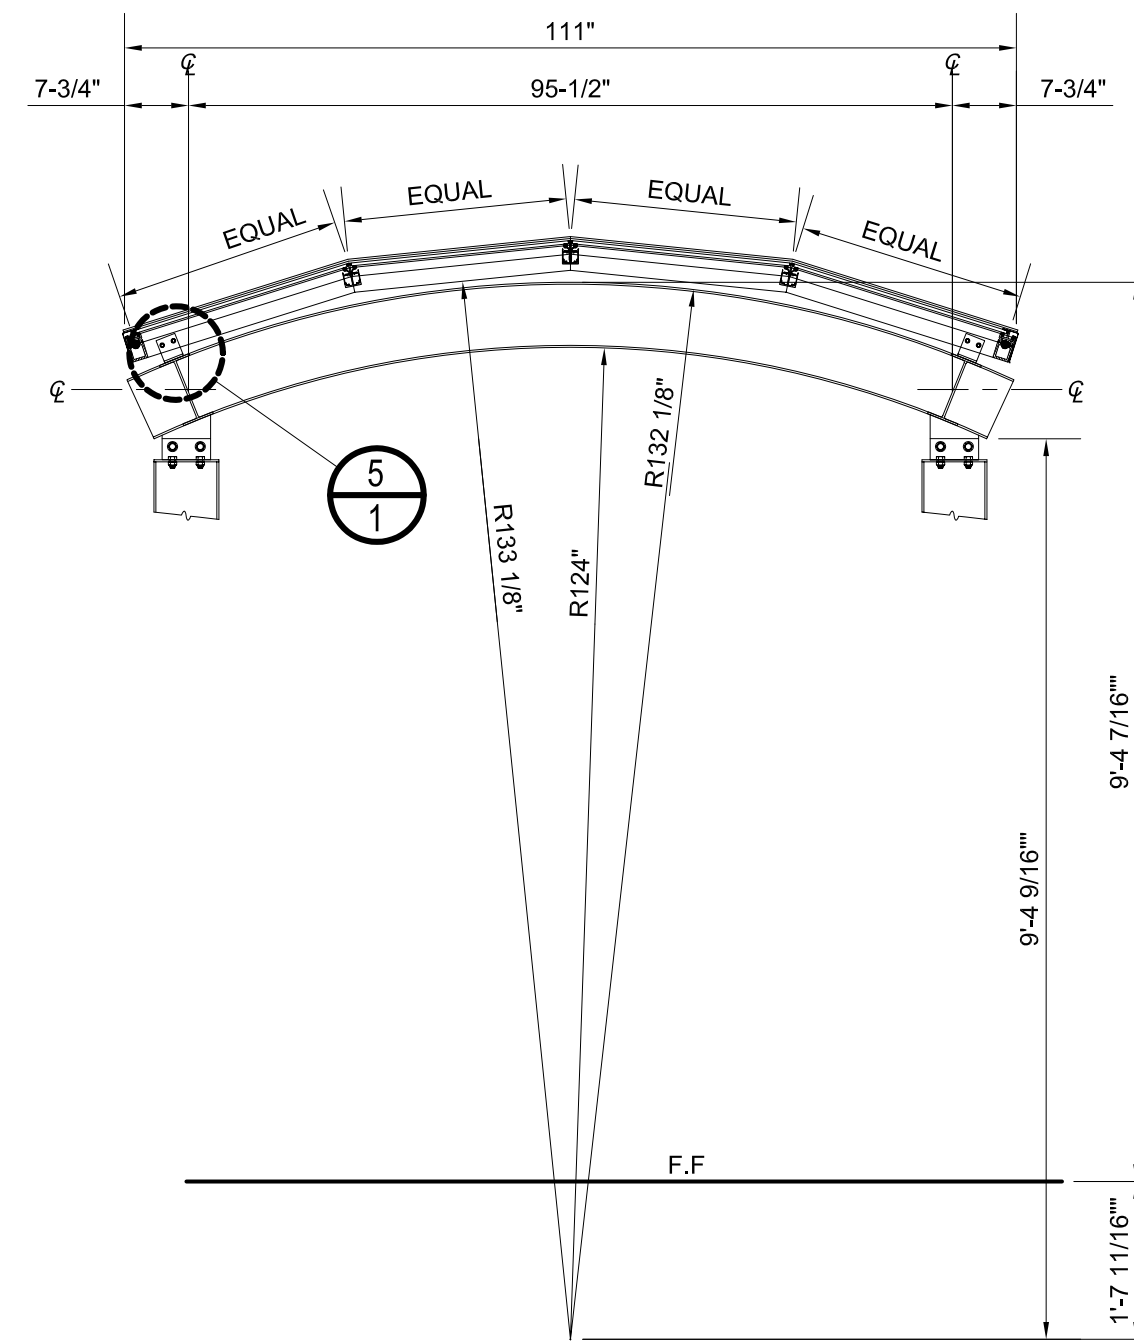


**UNIT A
SECTION**
1/2" = 1'

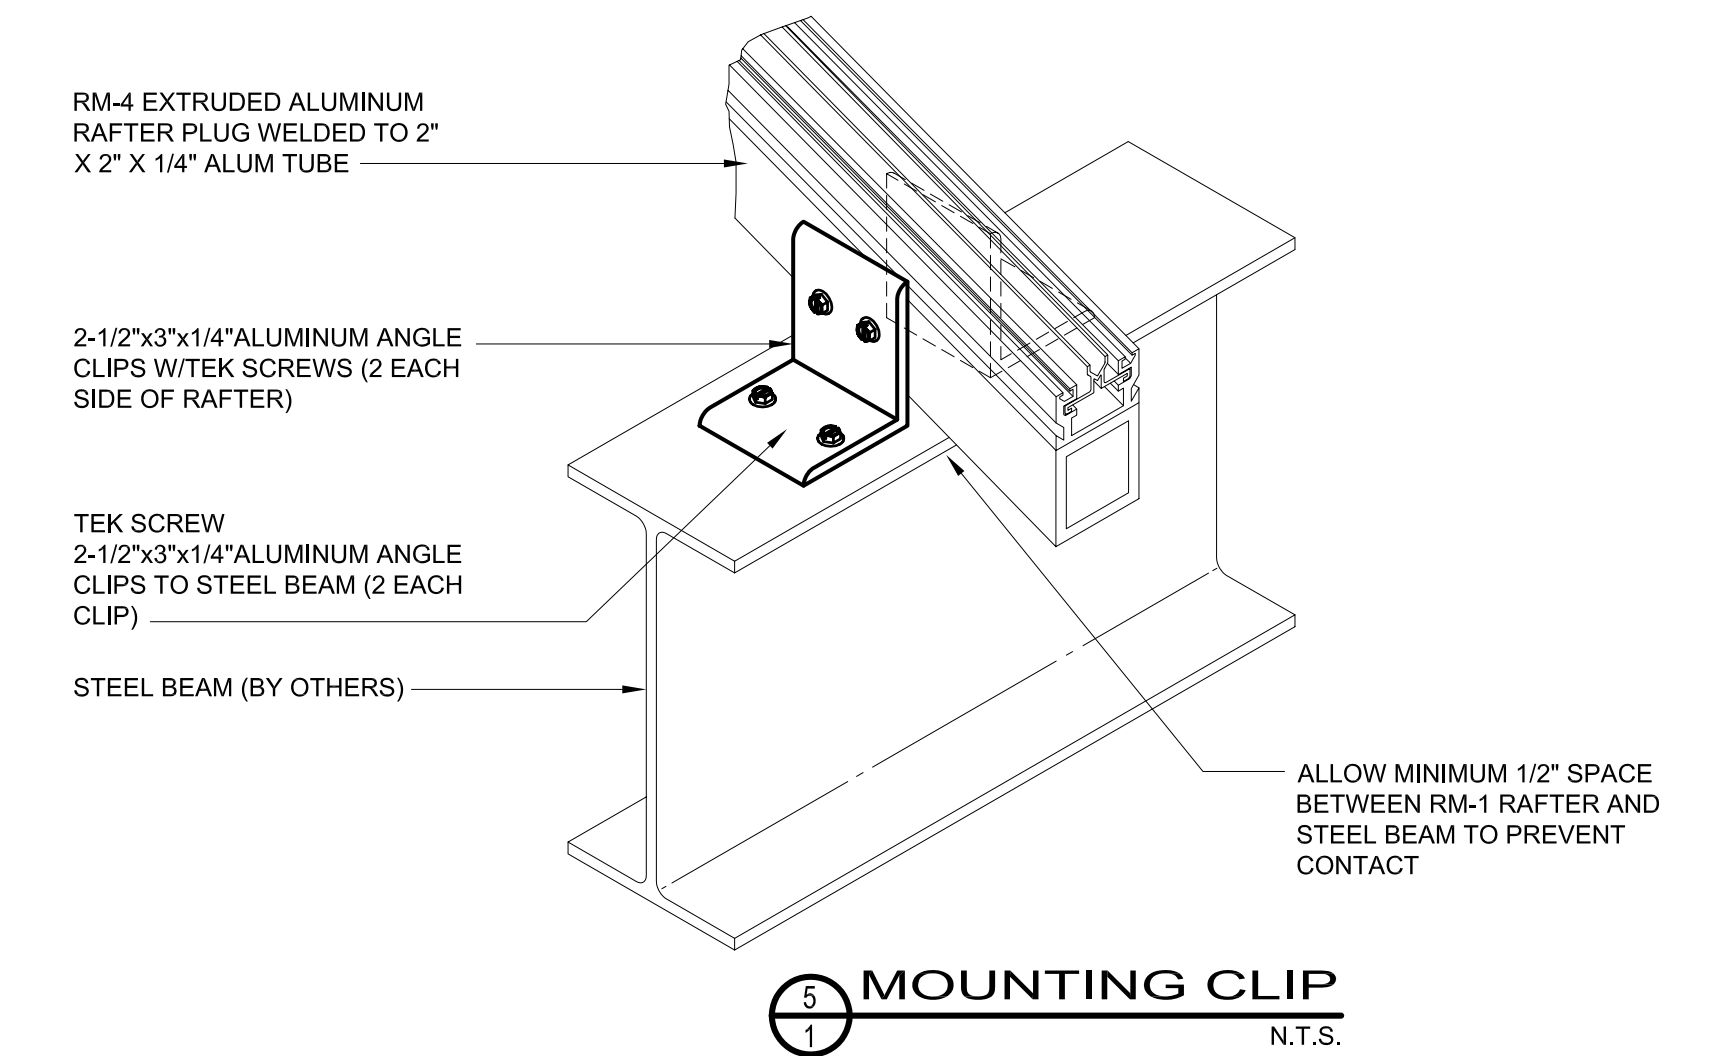


5 1 MOUNTING CLIP
N.T.S.

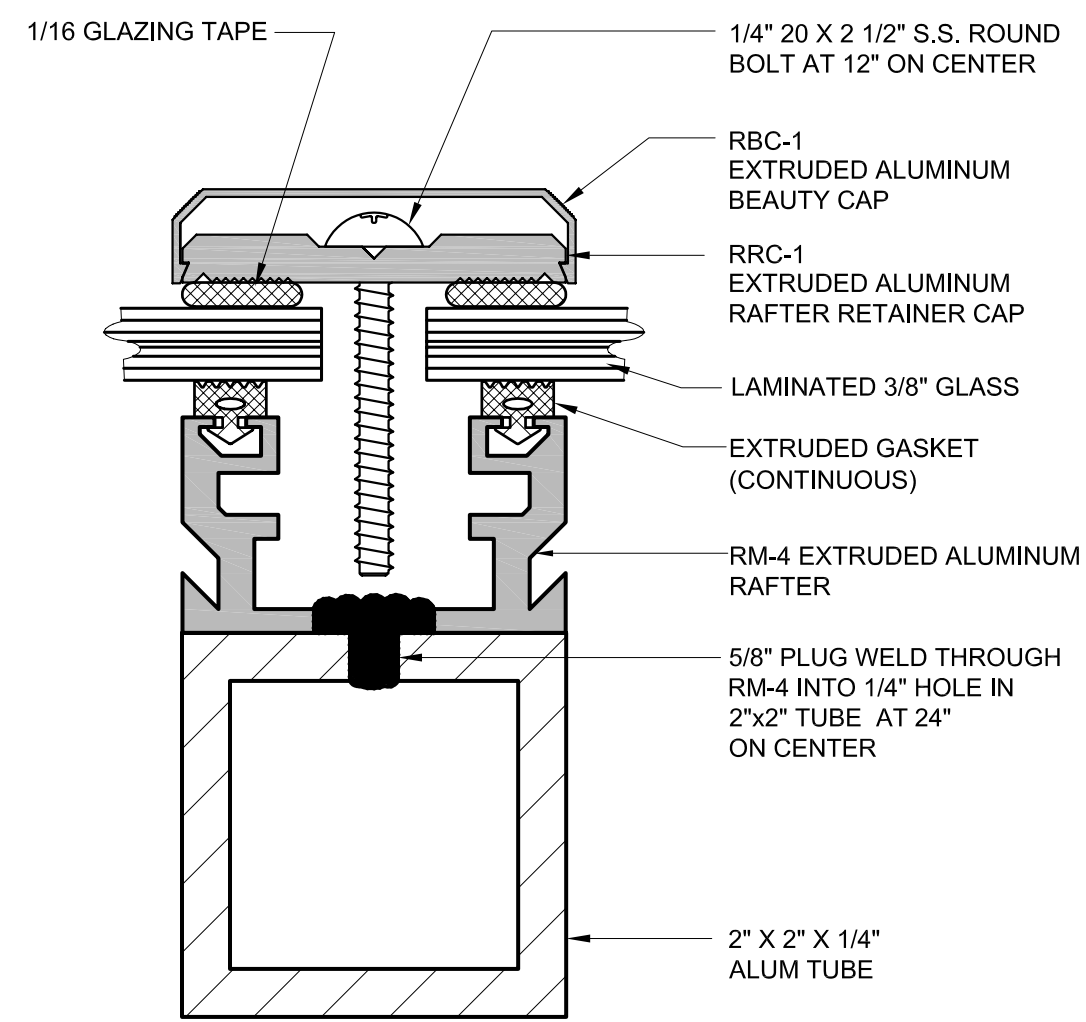


1 RAFTER
FULL

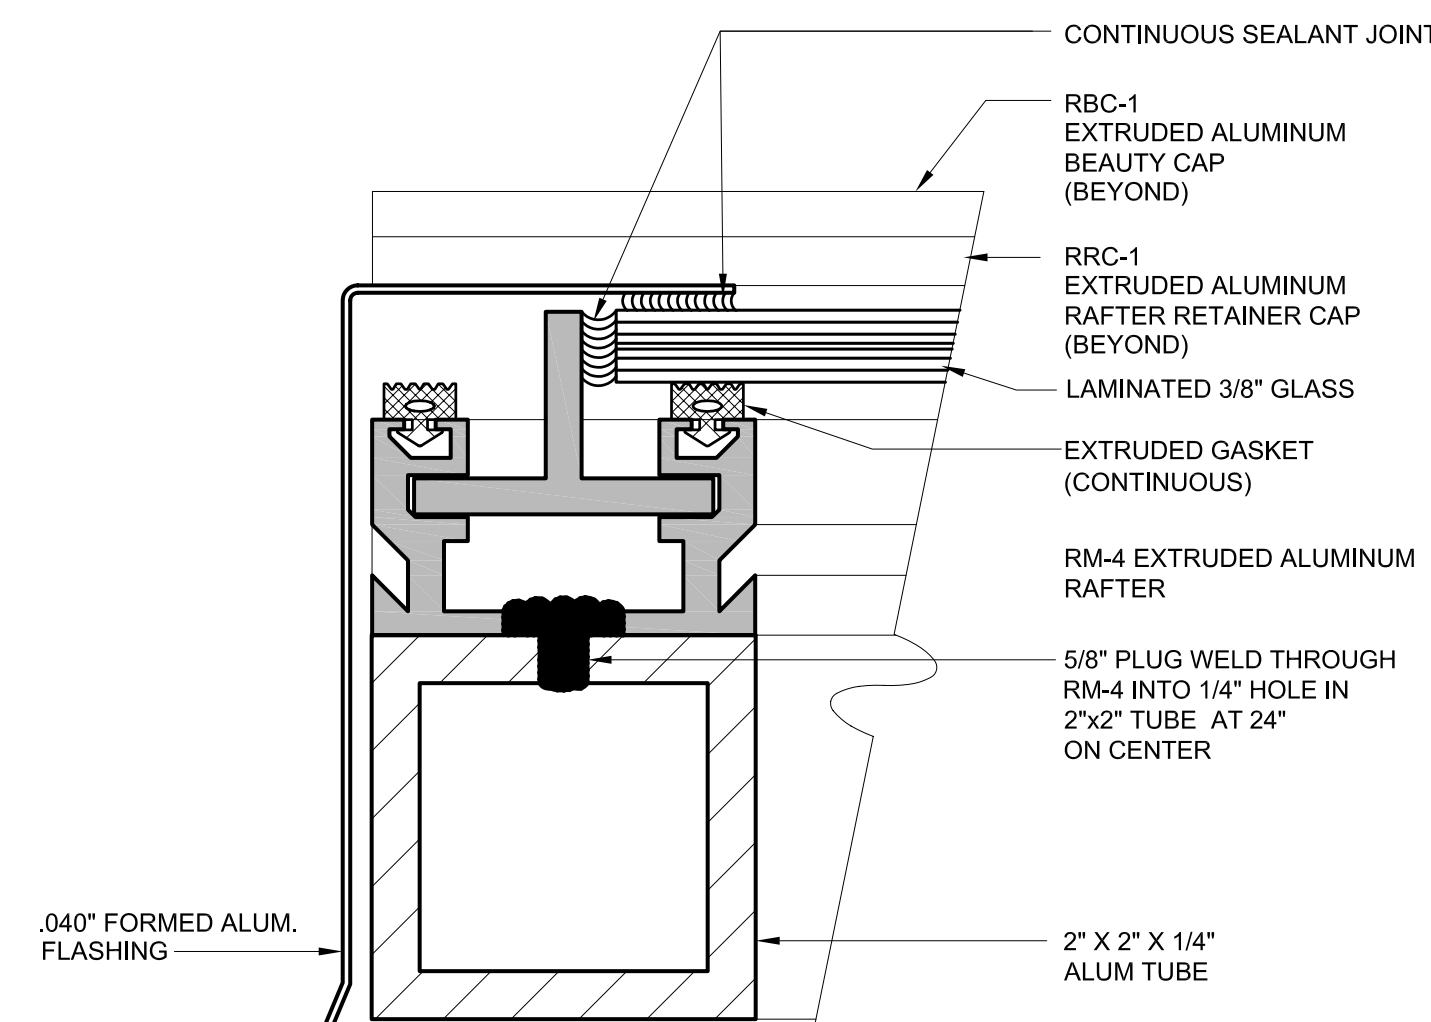


2 SILL
FULL

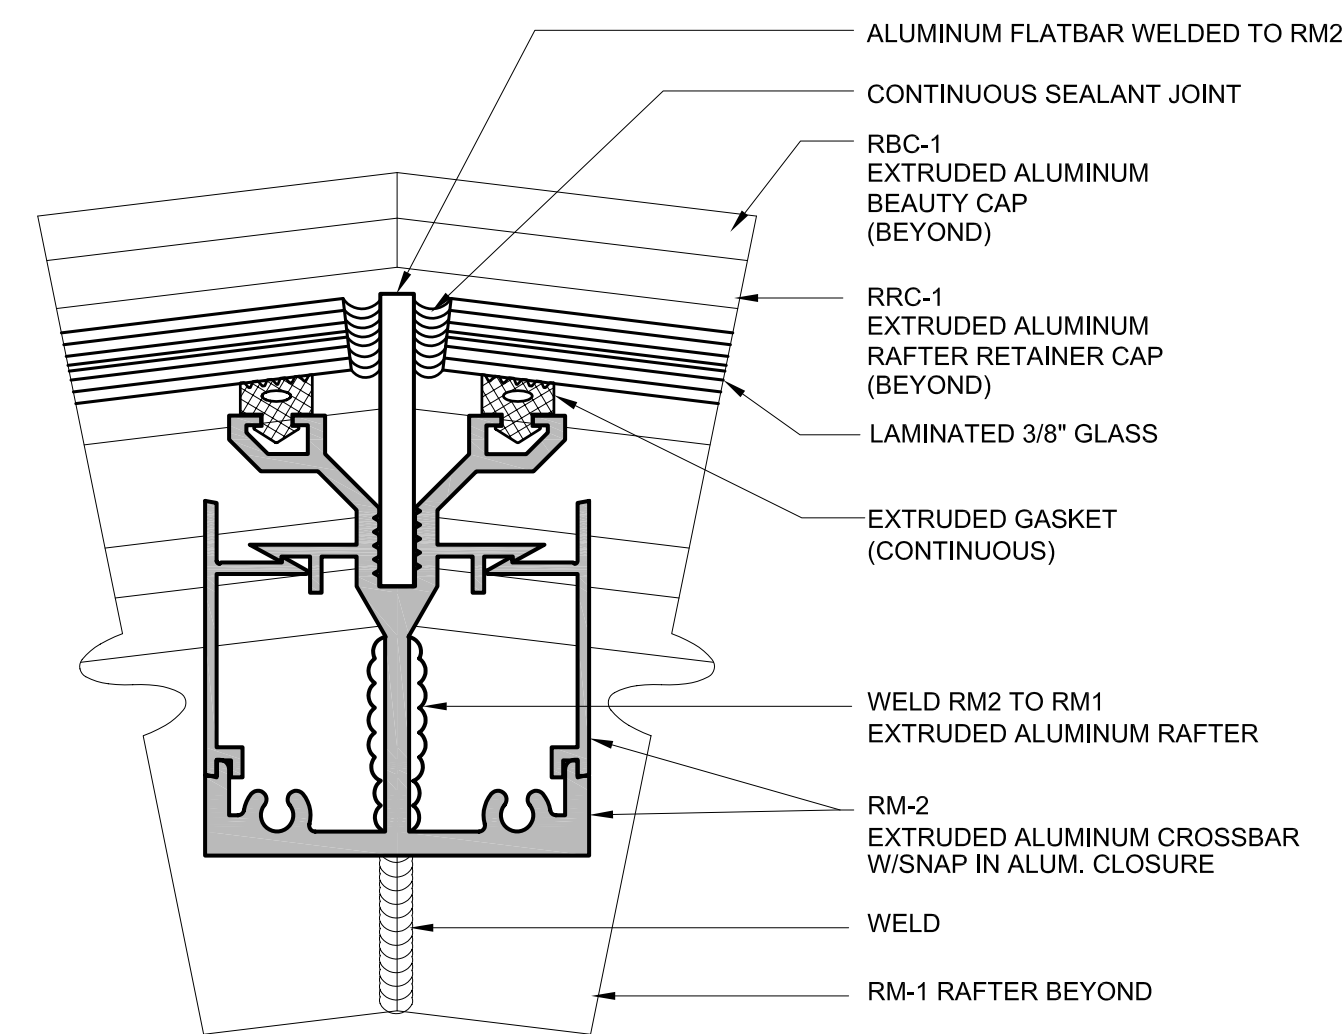

3 CROSSBAR
FULL

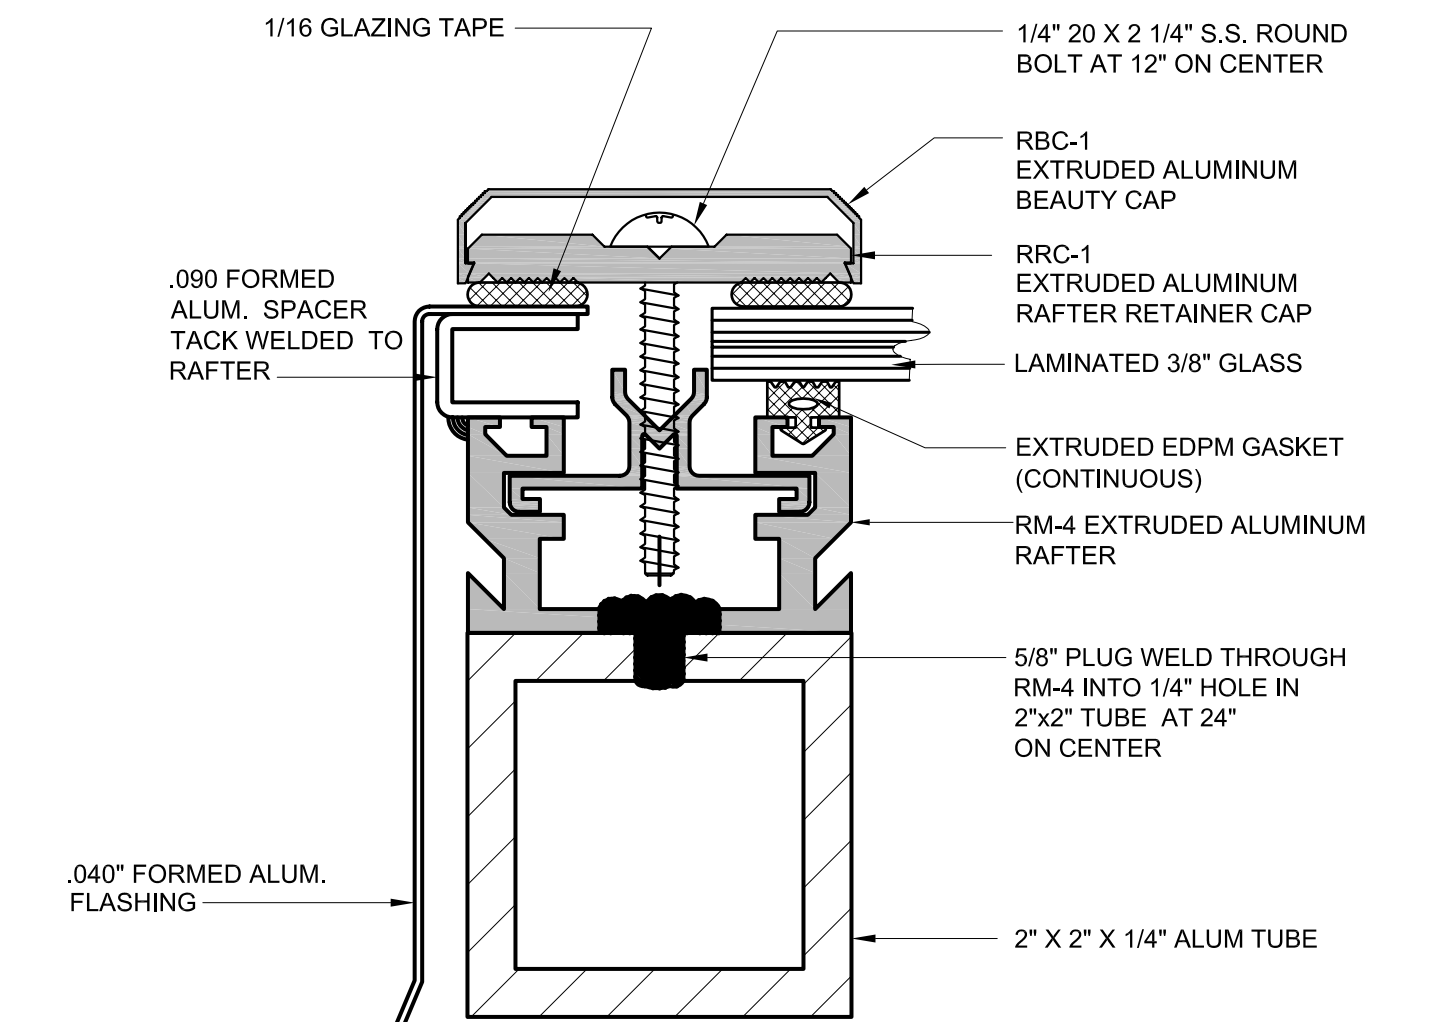

4 END RAFTER
FULL

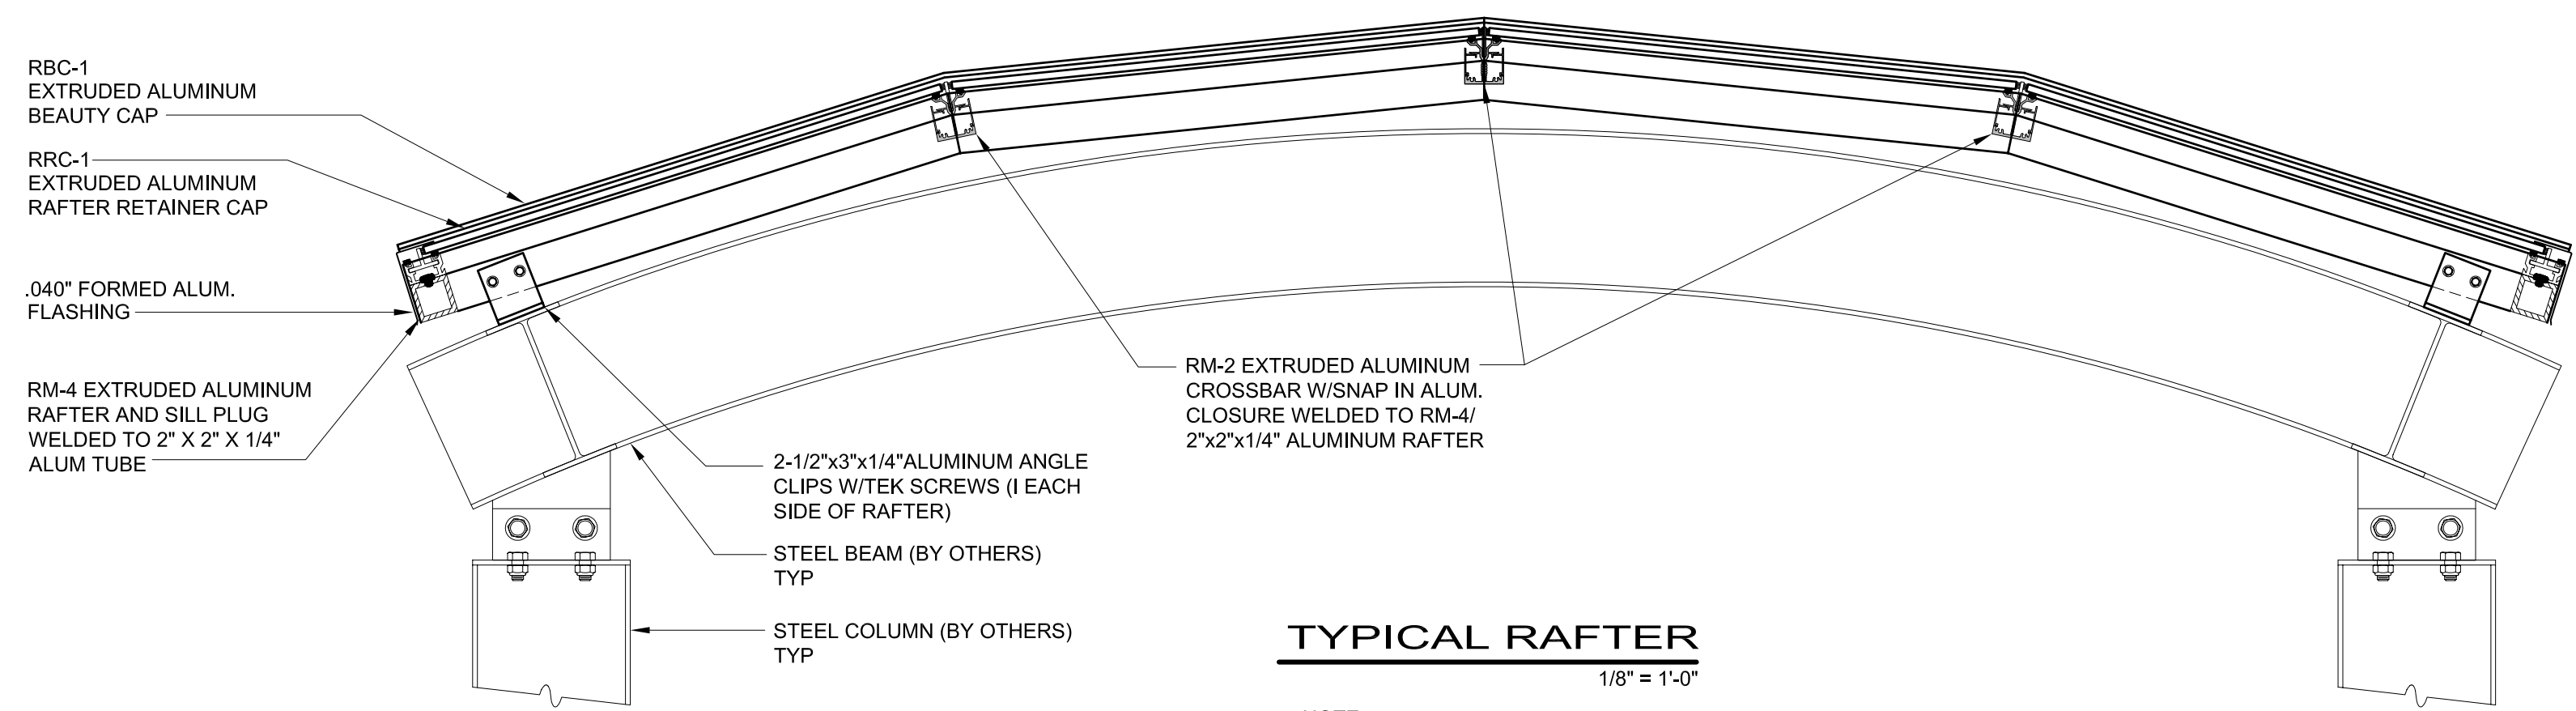

TYPICAL RAFTER
1/8" = 1'-0"

NOTE:
DIMENSIONS, MOUNTING POINTS
AND ORIENTATION VARIES BETWEEN
UNITS A AND B. CONSTRUCTION AND
COMPONENTS ARE THE SAME

SKYLIGHT SCHEDULE							
UNIT	QTY.	TYPE	SLOPE	O.D. CURB DIM. (W X H)	GLASS TYPE	# LITES	GLAZING: 3/8" WHITE LAM
A	1	CANOPY	-	SEE PLAN	3/8" WHITE LAM	48	
							FINISH:
							COLOR:
							INSTALLATION:
							FIELD GLAZED <input checked="" type="checkbox"/> SHOP GLAZED <input type="checkbox"/>

Royalite
MANUFACTURING, INC.

1055 TERMINAL WAY
SAN CARLOS, CA 94070
PHONE: (650) 637-1440
FAX: (650) 637-9770
www.royalite-mfg.com

JOB No. _____ PROJECT NAME: _____ SHEET No. **1** of **1**

DRAWN BY: **PPV** CONTRACTOR: _____ PHONE: _____ REVISED DATE: _____

DATE: _____