



SKYLIGHT GLAZING SCHEDULE										
UNIT	QTY.	TYPE	SLOPE	O.D. CURB DIM. (W X H)	GLASS TYPE	LIGHT TRANS	U-VALUE	SHGC	# LITES	GLASS MAKE-UP
FINISH:										
COLOR:										
INSTALLATION:										
FIELD GLAZED <input type="checkbox"/> SHOP GLAZED <input checked="" type="checkbox"/>										

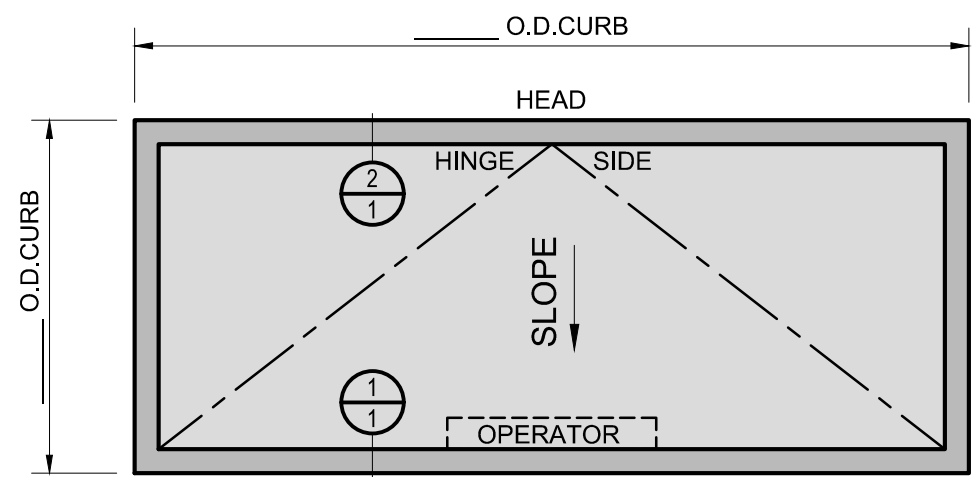

**PLAN VIEW**  
3/4" = 1'

- 1/2"x1/8" GLAZING TAPE
- CONTINUOUS SEALANT JOINT
- RST-3 EXTRUDED ALUMINUM SILL CAP, MITERED AND WELDED AT CORNERS
- EPDM GASKET
- NORTH AMERICAN STANDARD PROGRAM INSULBAR® THERMAL BREAK SHAPE 1953
- 0.125 CONTINUOUS ALUMINUM STIFFENER - OPERATOR SIDE ONLY
- #10 X 5/8" PAN HEAD SCREW AT 18" O.C.
- EXTRUDED EPDM HOLLOW GASKET

**INSTALLATION NOTE:**  
RECOMMENDED MINIMUM PITCH OF 1:12 TO PREVENT POOLING WATER ON GLASS

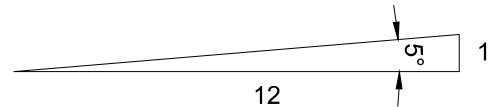

**INSTALLATION NOTE:**  
SET SILL ON FOAM WEATHER TAPE OR NON-SETTING CAULK

- RST-1 EXTRUDED ALUM. SILL FRAME, MITERED AND WELDED AT CORNERS
- RSO-1 EXTRUDED ALUM. OPERABLE SILL FRAME, MITERED AND WELDED AT CORNERS
- GALVANIZED SADDLE FLASHING (BY OTHERS)
- 0.125 FORMED ALUMINUM OPERATOR BRACKET WELDED TO SILL
- ELECTRIC SKYLIGHT OPERATOR (SHOP RIVETED TO ALUM. RAISED OPERABLE SECTION)

- .125" FORMED ALUMINUM BRACKET
- FIBER GLASS INSECT SCREEN W/.090 SCREEN RETAINER SPLINE
- RSO-2 EXTRUDED ALUM. HINGE, 2" LONG 2 PER HINGE SIDE AT 1/4 POINTS
- STAINLESS STEEL HINGE PIN



**HEAD @ OPERABLE SECTION**

FULL

**SILL @ OPERABLE SECTION**  
FULL


**Royalite**  
 MANUFACTURING, INC.  
 1055 TERMINAL WAY  
 SAN CARLOS, CA 94070  
 PHONE: (650) 637-1440  
 FAX: (650) 637-9770  
 www.royalite-mfg.com

JOB No.	PROJECT NAME:	SHEET No.
DRAWN BY: PPV	SINGLE-LITE CLEARLINE ELECTRICALLY OPERABLE SKYLIGHT - HINGED LONG -	of
DATE: 10-11-2019		REVISED DATE: